

Monte Vista

Grandstand

RV &
RESTOCK
LOTNORTH
ATTENDEE
PARKING LOTVeterans
Memorial
Coliseum

North Entrance Tent

4000 - 4155
Pg 8North
Show
Entrance

January 9-11, 2026

Maricopa County Home Show
OVERVIEW

Map Not To Scale

**** VENDOR PARKING NOTICE ****

Vendor parking is not allowed on Arizona State Fairgrounds property. Vendors **MUST** park at the adjacent 20th Avenue & Encanto Blvd Parking Lot (92300 N 19th Ave) for unlimited Vehicle access and Shuttle Service.

Attendee parking is monitored, and violators of this policy will be assessed a \$250 Fine and have their vehicle towed at the owner's expense.


SOUTH
ATTENDEE
PARKING LOTSouth
Show
Entrance

South Entrance Tent

3000 - 3155
Pg 7Avenue
OutdoorFood
CourtExhibit
98-395
Pg 4Avenue
OutdoorTiny
HomesWesley Bolin
400-531 Pg 3Plant Pavilion
532-599 Pg 3Home Building
600-677 Pg 3Plaza
OutdoorSHOW
OFFICEAg Agriculture
700-1033
Pg 2Taste of the
Desert

McDowell Rd

Arizona State Fairgrounds

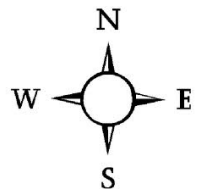

17th Ave

19th Avenue

19th Avenue

602-485-1691

Maricopa County Home Shows

Agricultural Building

Building Description: Fully enclosed with concrete flooring. Climate controlled with Evaporative Cooling & Heaters. Map not to Scale.
8x10's = #700-713, #746-773, #806-832, #1003-1009
10x10's = All other booth numbers unless listed


Re-Sign Pricing

8x10 Corner = \$1,760
8x10 Inline = \$1,211
10x10 Corner = \$2,200
10x10 Inline = \$1,513
10x12 Inline = \$1,816
12x10 Corner = \$2,640
14x10 Inline = \$2,118
#847 Approx. 168sqft Corner = \$3,696
#859 5x30 Endcap = \$3,300
#831 Pavilion = \$4,062
#875 Pavilion = \$4,598
#1025 & #1012 = Inline Pavilion = \$2,625
#865 & #871 = Approx. 100sqft Endcap = \$2,452
#829 8x15 Corner = \$2,640

Tier 1 Pricing (After 1/14/25)

8x10 Corner = \$1810
8x10 Inline = \$1,261
10x10 Corner = \$2,250
10x10 Inline = \$1,563
10x12 Inline = \$1,866
12x10 Corner = \$2,690
14x10 Inline = \$2,168
#847 Approx. 168sqft Corner = \$3,746
#859 5x30 Endcap = \$3,350
#831 Pavilion = \$4,112
#875 Pavilion = \$4,648
#1025 & #1012 = Inline Pavilion = \$2,675
#865 & #871 = Approx. 100sqft Endcap = \$2,502
#829 8x15 Corner = \$2,690

Next Price Increase 6/1/25

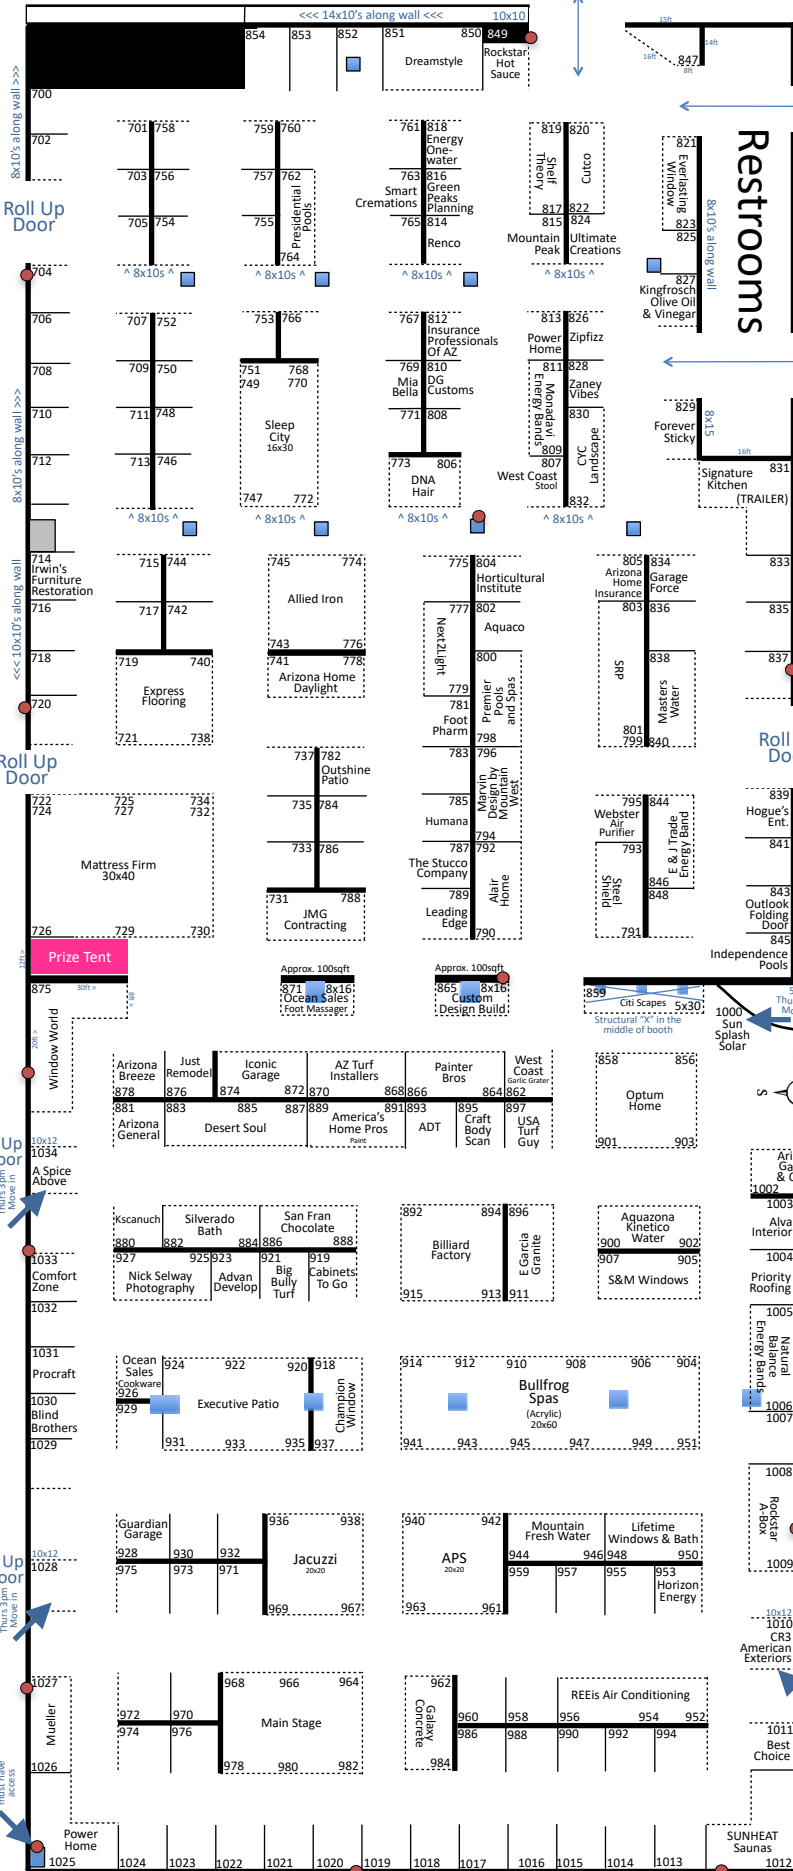

Maricopa County Home Shows Arizona State Fairgrounds

Area Description: These are 3 buildings that share the same roof and side-walls. This is the middle of the Show between both gated entrances directly in front of the food court.
Map not to scale.

****All Booths are Plus 7.5% tax/fees****

Multiple Booth Discount Available

2-5 Booths = 10% off

6+ Booths = 15% off


***New Vendor Rates & Pavilion Corners do not qualify for multiple booth discount**

- = Fire Extinguisher/Access
Approx. Location, map not to scale.
Do Not Block.
- = Tall 8ft Wall
- = Open
- = 3ft Side Rail

Home Building

Plant Pavilion

Wesley Bolin Building

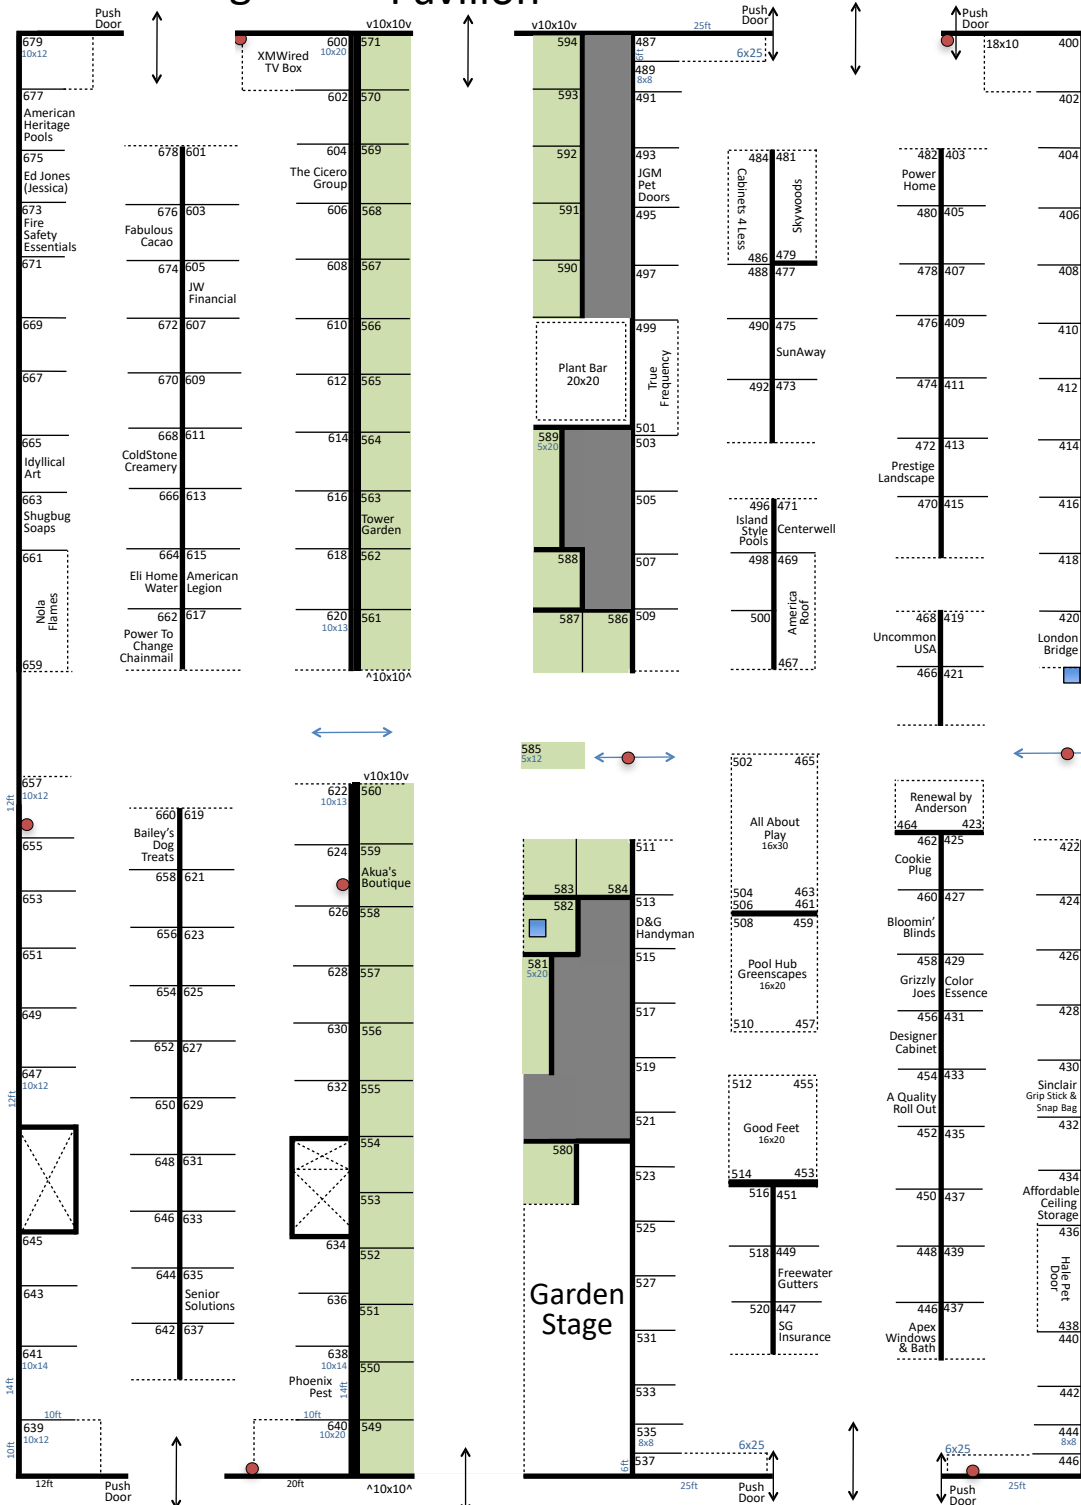

Re-Sign Pricing

Wesley Bolin Pricing

8x10 Inline = \$1,211

8x10 Corner = \$1,760

#487, #537, #446 6x25

Pavilion Corner = \$2,950

#400 18x10 Pavilion Corner = \$3,070

#489, #535, #444 8x8 Inline = \$969

Plant Pavilion Pricing

10x10 Inline = \$850

Home Building Pricing

10x10 Inline = \$1,150

10x10 Corner = \$1,550

10x12 Inline = \$1,380

10x12 Corner = \$1,860

10x14 Inline = \$1,610

10x13 Corner = \$2,015

Tier 1 Pricing (After 1/14/25)

Wesley Bolin Pricing

8x10 Inline = \$1,261

8x10 Corner = \$1,810

#487, #537, #446

6x25 Pavilion Corner = \$3,000

#400 18x10 Pavilion Corner = \$3,120

#489, #535, #444 8x8 Inline = \$1,019

Plant Pavilion Pricing

10x10 Inline = \$900

Home Building Pricing

10x10 Inline = \$1,200

10x10 Corner = \$1,600

10x12 Inline = \$1,430

10x12 Corner = \$1,910

10x14 Inline = \$1,660

10x13 Corner = \$2,065

**Next Price
Increase
6/1/25**

NEW VENDOR RATES

INSIDE HOME BUILDING ONLY

10x10 Inline = \$950

10x10 Corner = \$1,050

10x12 Inline = \$1,140

10x12 Corner = \$1,260

10x14 Inline = \$1,330


10x13 Corner = \$1,365

Arizona State Fairgrounds

North Entrance Tent

Maricopa County Home Shows

Exhibit Building

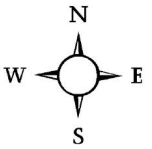

Building Description:

Fully enclosed with concrete flooring. Climate controlled with Evaporative Cooling & Heaters. Heating units are marked with  and some hang as low as 7 feet from the floor.

Booths along the wall of the building are 10 x 10 or multiples thereof with the exceptions of Booths 301 and 100, 182, & 395 which are Pavilion Corners (approximately 300 sq feet). Booths along the middle row of the building are 12x10 or multiples thereof. Map Not To Scale.

Re-Sign Pricing

10x10 Inline = \$1,513
12x10 Inline = \$1,816
10x10 Corner = \$2,200
12x10 Corner = \$2,640
#100, #182, #393
Corner Pavilion = \$4062
#301 16x20 Pavilion Inline = \$3,631

Tier 1 Pricing (After 1/14/25)


10x10 Inline = \$1,563
12x10 Inline = \$1,866
10x10 Corner = \$2,250
12x10 Corner = \$2,690
#100, #182, #393
Corner Pavilion = \$4112
#301 16x20 Pavilion Inline = \$3,681

****All Booths are Plus 7.5% tax/fees****

Multiple Booth Discount Available
2-5 Booths = 10% off
6+ Booths = 15% off
Pavilion Corners do not qualify for multiple booth discount

-  = Tall 8ft Wall
 -  = Open
 -  = 3ft Side Rail
 -  = Fire Extinguisher/Access
- Approx. Location, map not to scale.
Do Not Block.

After 6/1/25
Additional Price
Increase

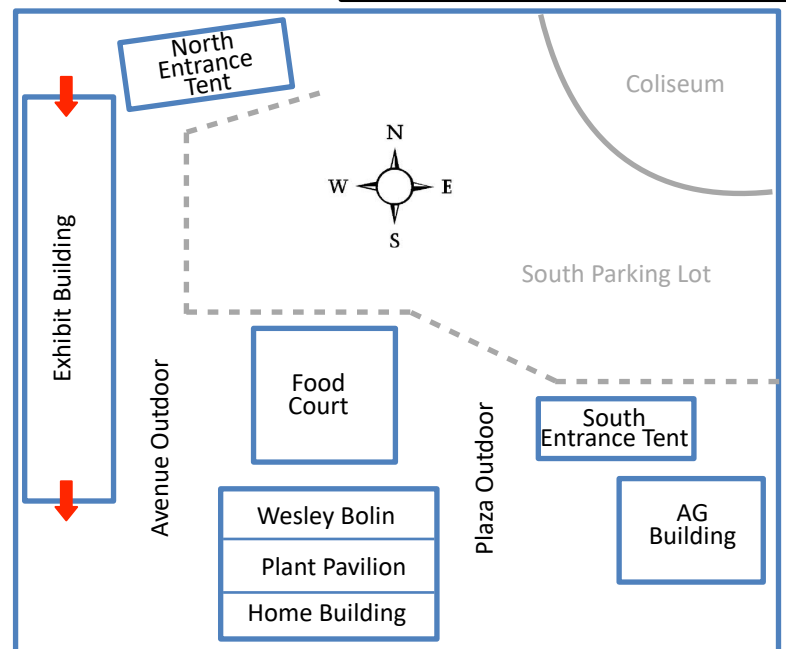

Plaza Outdoor:

On blacktop and is fairly level. No cover or pipe drape are provided. Vendor must put protective ground covering to avoid damage from any materials in display. Floor plan shows approximate location in relationship to other buildings and may not be accurate or to scale. Subject to move for traffic flow improvement.
Map Not To Scale.


Fence

Fence

Wesley
Bolin
Building


Plant
Pavilion

Home
Arts
Building

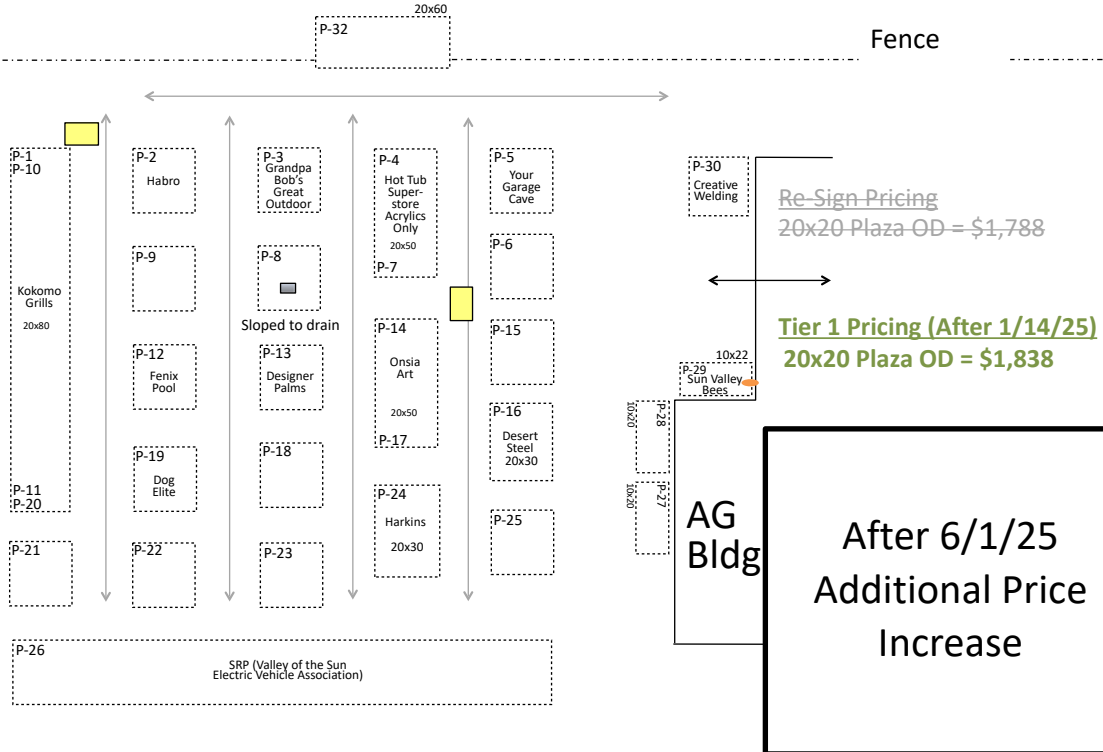

****All Booths are Plus 7.5% tax/fees****

Outdoor Booths do not qualify for multiple booth discount

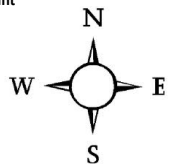

— = Tall 8ft Wall
... = Open
— = 3ft Side Rail
● = Fire Extinguisher/ Access
Approx. Location. Map not to scale. Do Not Block.

Roll Up Door

Taste Of The Desert Pricing:

Re-Sign Pricing
10x10 = \$250

Current Pricing
10x10 = \$350


Taste Of The Desert

Plaza Building:

Fully enclosed with concrete flooring.

Booths come with drape background and Restock Parking Lot access located behind the grandstands.

Booths do not come with electricity.

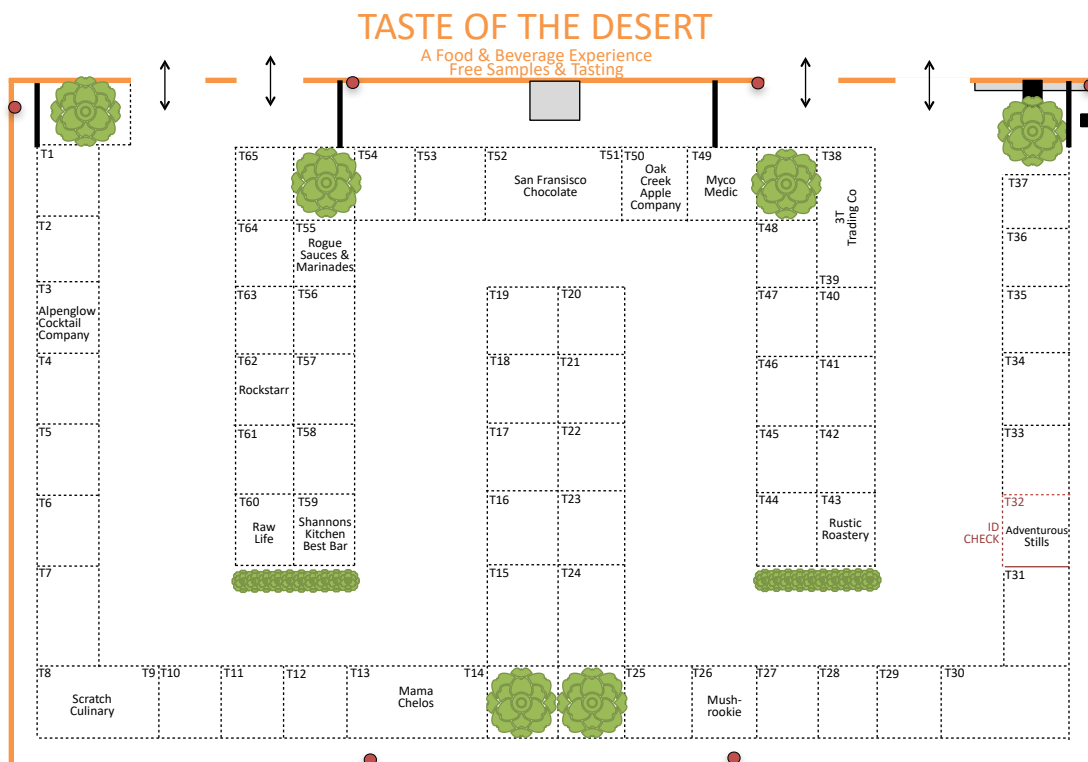

Arizona State Fairgrounds

Maricopa County Home Shows

Avenue Outdoor & Outdoor Overhang Booths:

Booths are 20 x 20 and will be on either dirt & sidewalk, blacktop. No cover or pipe drape are provided. Vendor must put protective ground covering to avoid damage from any materials in display. Floor plan shows approximate location in relation to other buildings and may not be accurate. Map Not To Scale.

Re-Sign Pricing

20x20 Uncovered = \$1,788

20x20 Covered (Under Overhang) = \$2,175

Tier 1 Pricing (After 1/14/25)

20x20 Uncovered = \$1,838

20x20 Covered (Under Overhang) = \$2,225

After 6/1/25
Additional Price
Increase


****All Booths are Plus 7.5% tax/fees****

Outdoor Booths do not qualify for multiple booth discount

- = OD booths next to this line are under an Overhang
- = Tall 8ft Wall
- = Open
- = Fire Extinguisher/Access
Approx. Location. Map not to scale.
Do Not Block.

19th Avenue

19th Avenue

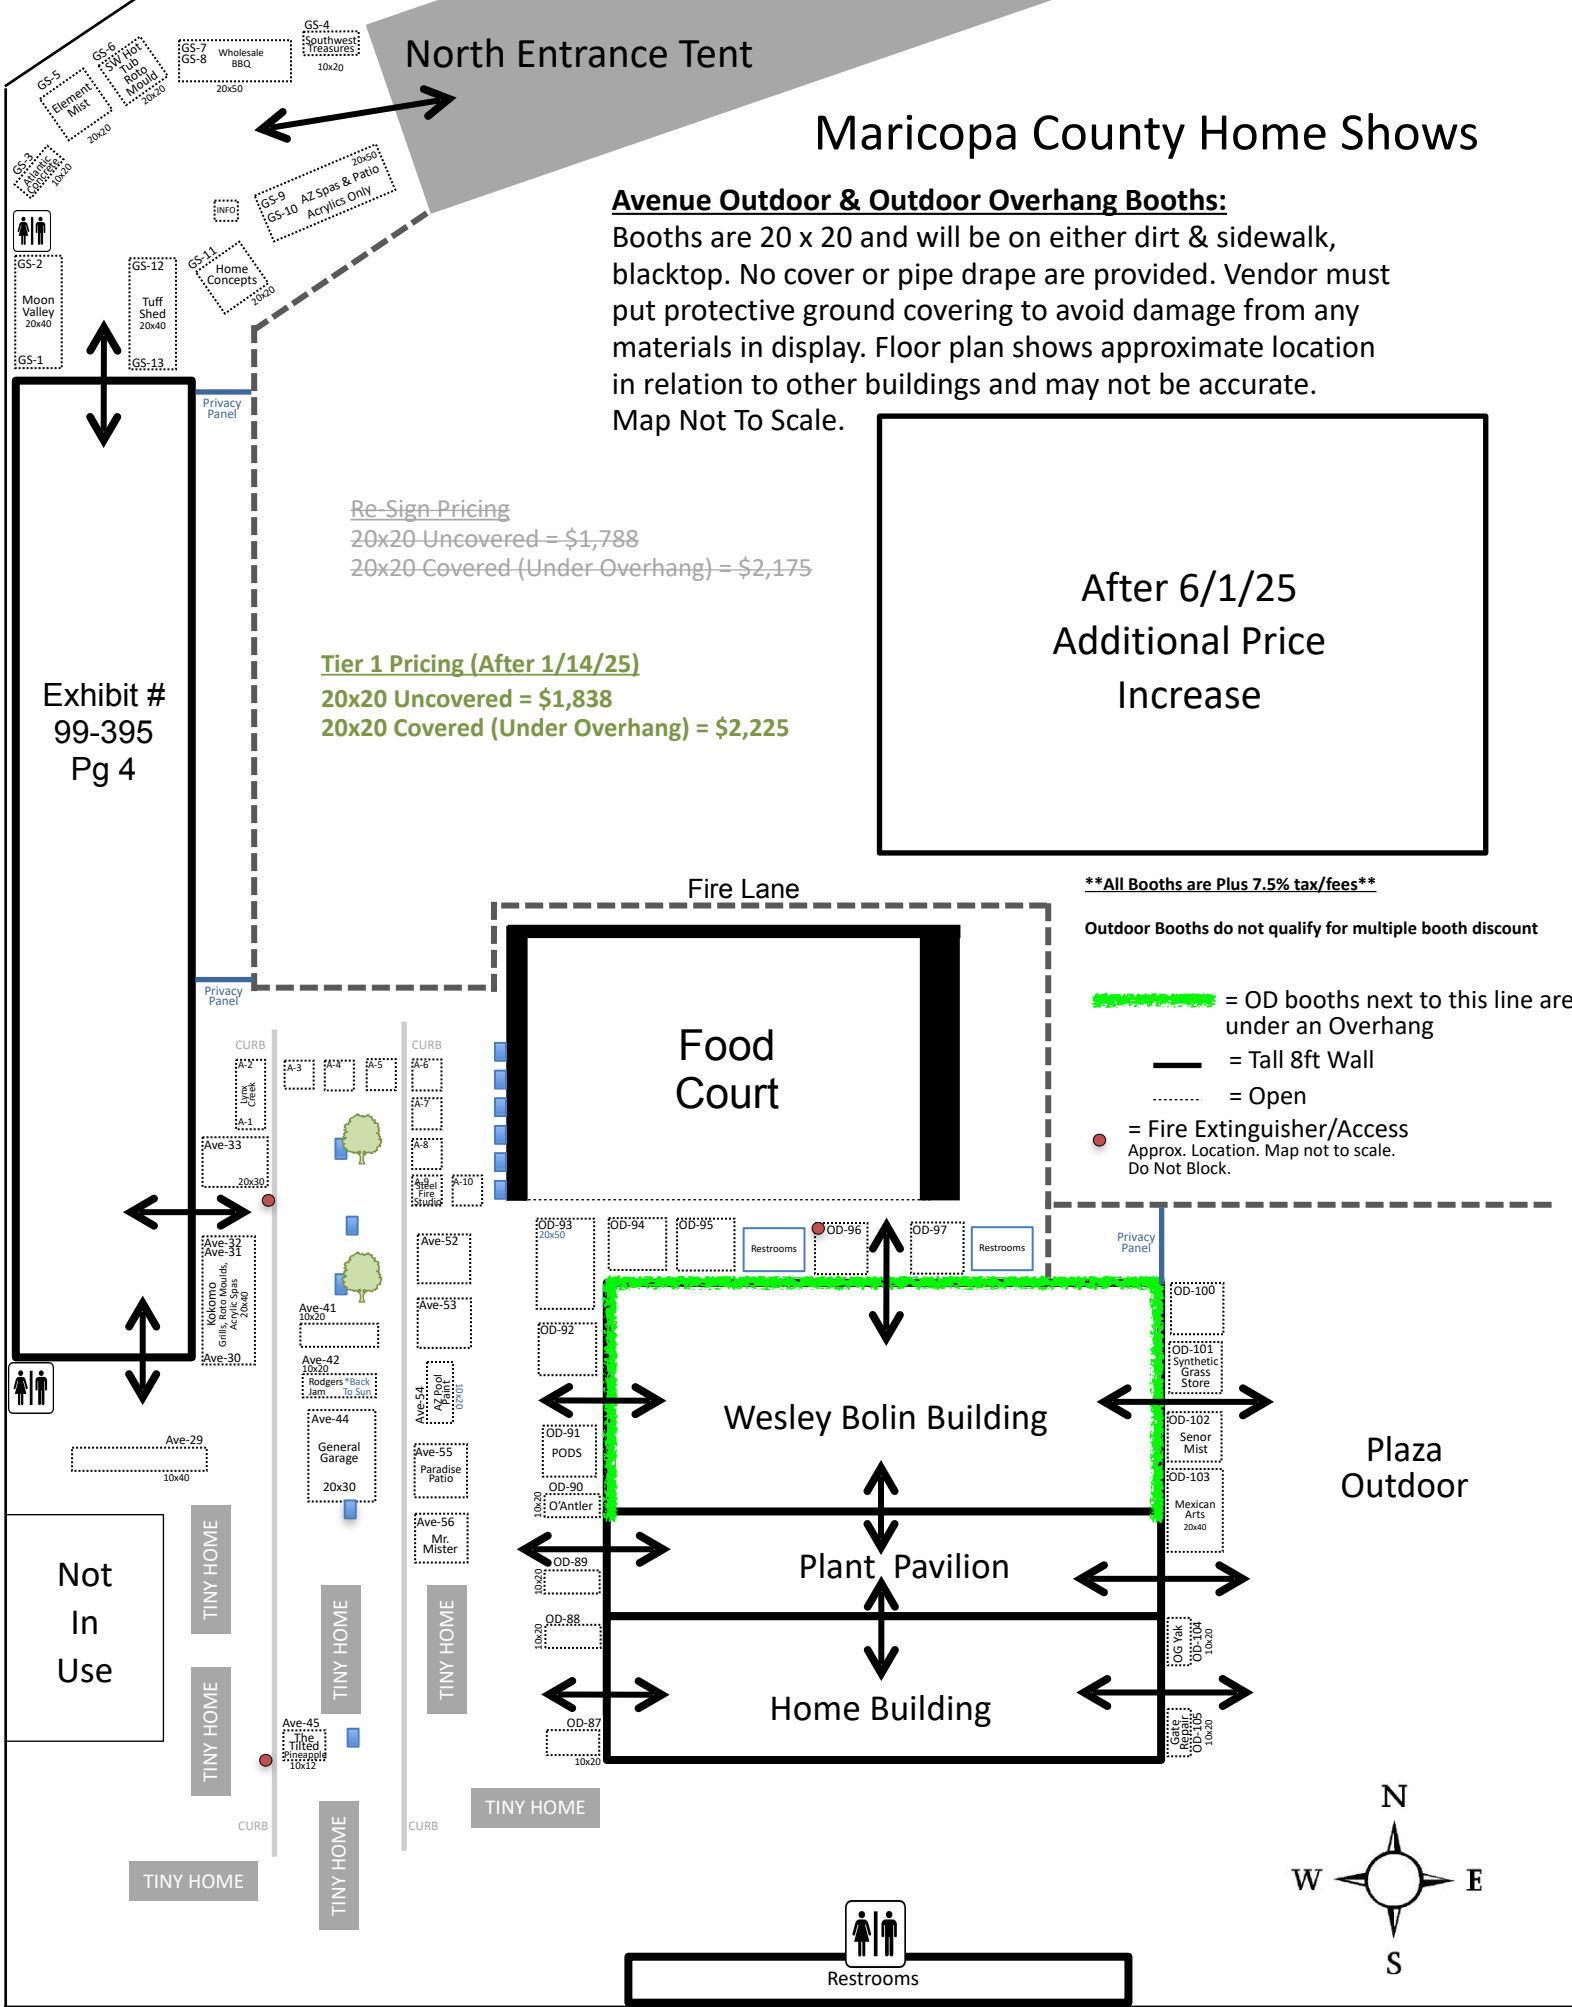

Maricopa County Home Shows

South Entrance Tent

Tent Description:

60x300 Fully Enclosed on Black Top. (80x320 With Stake Ropes.)

Tent is not climate controlled.

Overhead lighting Provided. Electricity available.

All Booths are 10 x 10 or multiples there of with the exceptions of Pavilion Corners. All center row booths have a tent support pillar, please plan accordingly.

Map Not To Scale.

Re-Sign Pricing

10x10 Inline = \$1,950

10x10 Corner = \$2,550

#3056, #3155, #3101, & #3000 are 10x20

Pavilion Corners with a 10ft Opening = \$4,050


Tier 1 Pricing (After 1/14/25)

10x10 Inline = \$2,000

10x10 Corner = \$2,600


#3056, #3155, #3101, & #3000 are 10x20

Pavilion Corners with a 10ft Opening = \$4,100

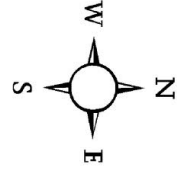

After 6/1/25
Additional Price
Increase

- = Support Pillar (Approximate Locations)
- = Tall 8ft Wall
- = Open
- = 3ft Side Rail
- = Fire Extinguisher/Access
Approx. Location, map not to scale. Do Not Block.

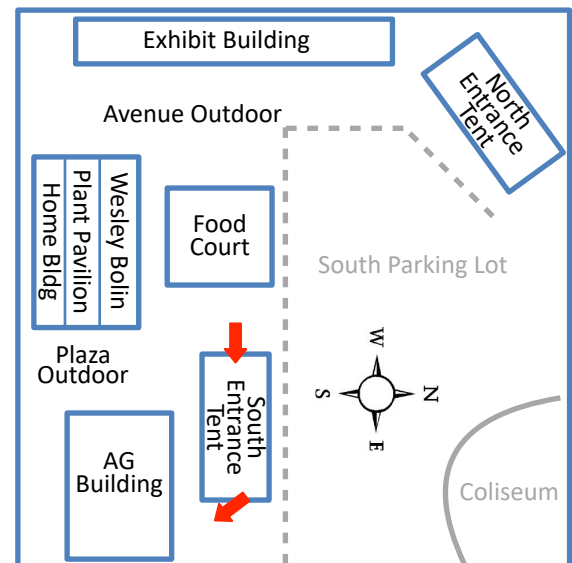

Show Entrance

8ft Clearance on Perimeter

8ft Clearance on Perimeter

To AG Building

Maricopa County Home Shows North Entrance Tent

Tent Description:


60x300 Fully Enclosed on Black Top. (80x320 With Stake Ropes.)

Tent is not climate controlled.

Overhead lighting Provided. Electricity available.

All Booths are 10 x 10 or multiples there of with the exceptions of Pavilion Corners. All center row booths have a tent support pillar, please plan accordingly.

Map Not To Scale.

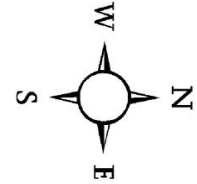

Re-Sign Pricing

10x10 Inline = \$1,950

10x10 Corner = \$2,550

#4056, #4157, #4101, & #4000 are 10x20

Pavilion Corners with a 10ft Opening = \$4,050

Tier 1 Pricing (After 1/14/24)

10x10 Inline = \$2,000

10x10 Corner = \$2,600

#4056, #4157, #4101, & #4000 are 10x20

Pavilion Corners with a 10ft Opening = \$4,100

After 6/1/25
Additional Price
Increase

= Support Pillar (Approximate Locations)


= Tall 8ft Wall

= Open

= 3ft Side Rail

= Fire Extinguisher/Access
Approx. Location, map not to scale. Do Not Block.

= Slope

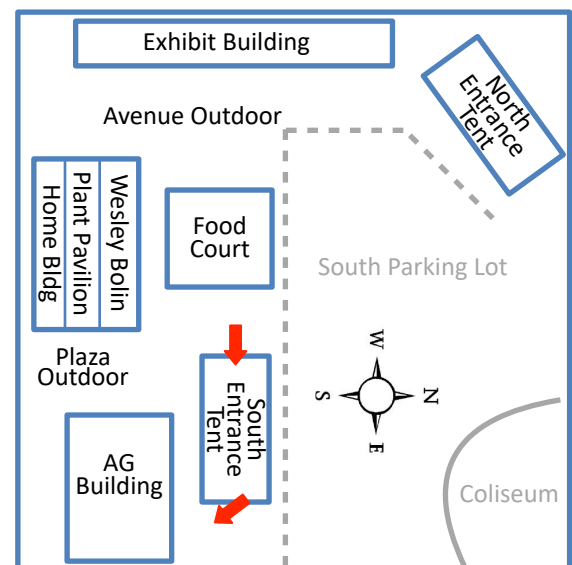

Show Entrance

To EXH Building

8ft Clearance on Perimeter

8ft Clearance on Perimeter

