

Monte Vista

NORTH
ATTENDEE
PARKING LOTVeterans
Memorial
ColiseumTOD &
Plant
Parking
Lot

Grandstand

North Entrance Tent
4000 - 4155
Pg 8North
Show
Entrance35th Annual
January 15-17, 2027Maricopa County Home Show
OVERVIEW

Map Not To Scale

**** VENDOR PARKING NOTICE ****

Vendor parking is not allowed on Arizona State Fairgrounds property. Vendors MUST park at the adjacent 19th Avenue & Encanto Blvd Parking Lot (1951 W. Encanto Blvd) for unlimited Vehicle access and Shuttle Service.

Attendee parking is monitored, and violators of this policy will be assessed a \$250 Fine and have their vehicle towed at the owner's expense.

SOUTH
ATTENDEE
PARKING LOTSouth
Show
EntranceSouth Entrance Tent
3000 - 3155
Pg 7


Swing Gate

Swing Gate

SHOW
OFFICEAg Agriculture
700-1033
Pg 2Plaza
Outdoor
#P1 - P50
Pg 5

Swing Gate

Not In Use

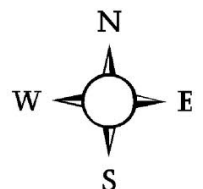Taste of the
Desert

McDowell Rd

Arizona State Fairgrounds

17th Ave

19th Avenue

19th Avenue

Grandstand
Outdoor
#GS 1 -14
Pg 6Exhibit
98-395
Pg 4Avenue
Outdoor
#Ave 29 -60
Pg 6Food
CourtAvenue
Outdoor
#Ave 29 -60
Pg 6Tiny
HomesWesley Bolin
400-531 Pg 3Plant Pavilion
532-599 Pg 3Home Building
600-677 Pg 3

Artisans

New
Vendors

Agricultural Building

Building Description: Fully enclosed with concrete flooring.
Climate controlled with Evaporative Cooling & Heaters. Map not to Scale.
8x10's = #700-713, #746-773, #806-832, #1003-1009
10x10's = All other booth numbers unless listed



Re-Sign Pricing

- 8x10 Corner = \$1,760
8x10 Inline = \$1,211
10x10 Corner = \$2,200
10x10 Inline = \$1,513
12x10 Corner = \$2,910
14x10 Inline = \$2,118
#829 8x15 Corner = \$2,640
- #726 Approx. 380sqft = \$2,500
#847 Approx. 168sqft Corner = \$3,696
#859 5x30 Endcap = \$3,300
#831 Pavilion = \$4,062
#875 Pavilion = \$4,598
#1025 & #1012 = Inline Pavilion = \$2,625
#865 & #871 = Approx. 100sqft Endcap = \$2,452
- Tier 1 Pricing (After 1/12/26)**
- 8x10 Corner = \$1,810
8x10 Inline = \$1,261
10x10 Corner = \$2,250
10x10 Inline = \$1,563
12x10 Corner = \$2,960
14x10 Inline = \$2,168
#829 8x15 Corner = \$2,690
- #726 Approx. 380sqft = \$2,550
#847 Approx. 168sqft Corner = \$3,746
#859 5x30 Endcap = \$3,350
#831 Pavilion = \$4,112
#875 Pavilion = \$4,648
#1025 & #1012 = Inline Pavilion = \$2,675
#865 & #871 = Approx. 100sqft Endcap = \$2,502

Tier 2 Pricing (After 6/1/26)

- 8x10 Corner = \$1,860
8x10 Inline = \$1,311
10x10 Corner = \$2,300
10x10 Inline = \$1,613
12x10 Corner = \$3,010
14x10 Inline = \$2,218
#829 8x15 Corner = \$2,740
- #726 Approx. 380sqft = \$2,600
#847 Approx. 168sqft Corner = \$3,796
#859 5x30 Endcap = \$3,400
#831 Pavilion = \$4,162
#875 Pavilion = \$4,698
#1025 & #1012 = Inline Pavilion = \$2,725
#865 & #871 = Approx. 100sqft Endcap = \$2,552

Next Price Increase 11/1/26

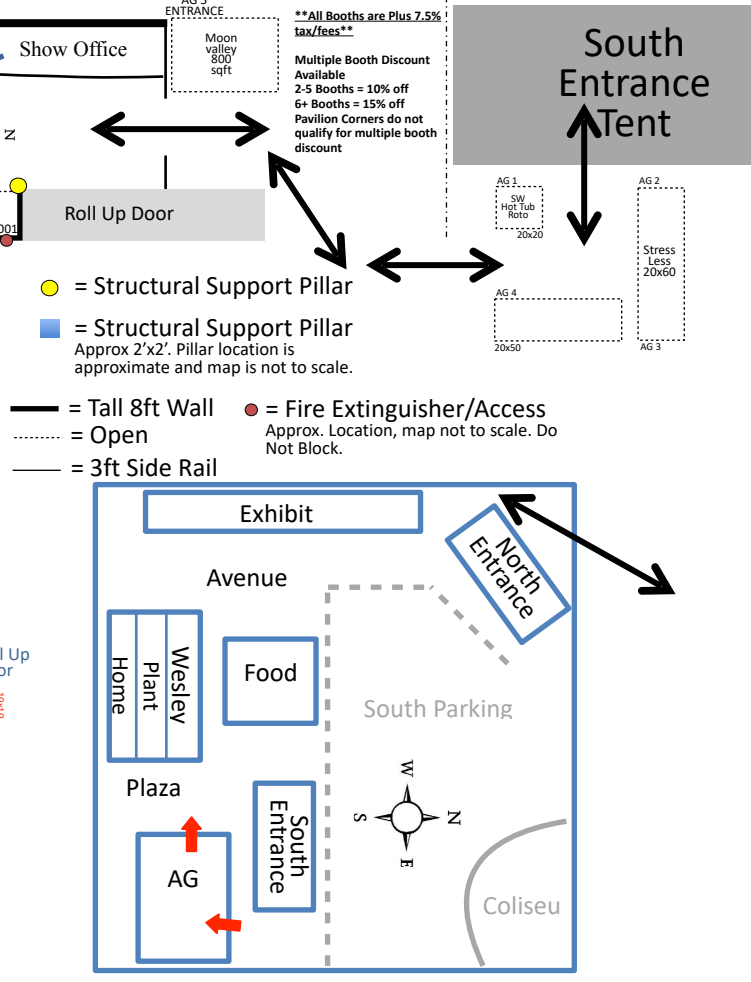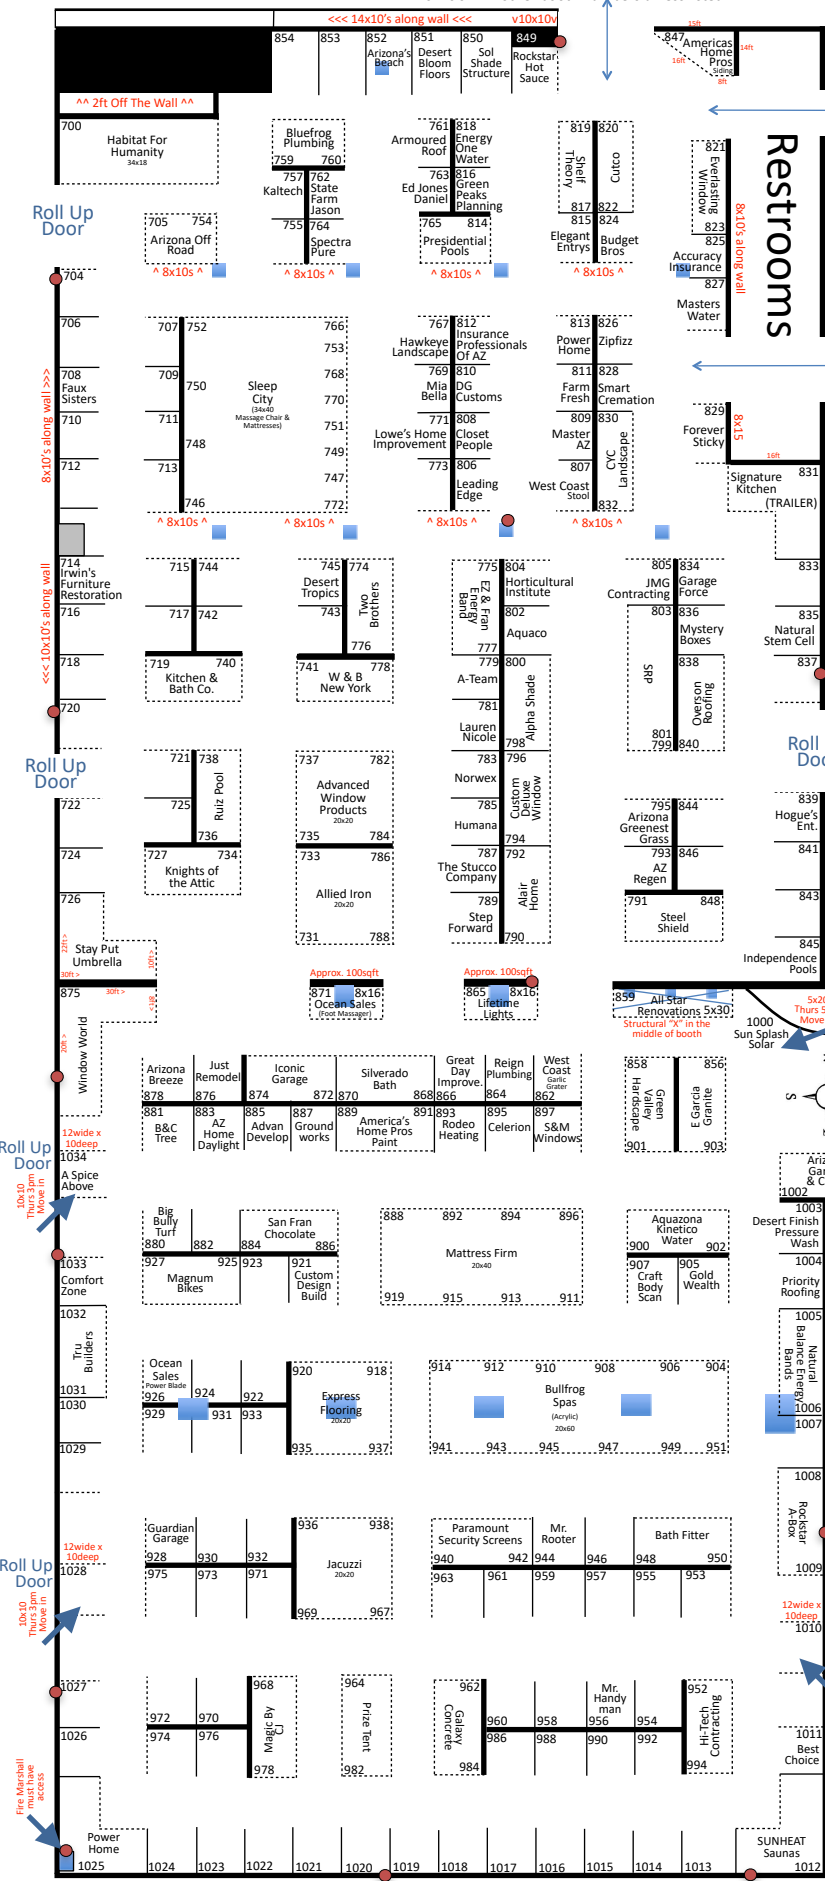

Arizona State Fairgrounds

Maricopa County Home Shows

Arizona State Fairgrounds

Area Description: These are 3 buildings that share the same roof and side-walls. This is the middle of the Show between both gated entrances directly in front of the food court. Map not to scale.

***All Booths Plus 7.5% tax/fees**


Multiple Booth Discount Available

2-5 Booths = 10% off

6+ Booths = 15% off

***New Vendor Rates & Pavilion**

Corners do not qualify for multiple booth discount

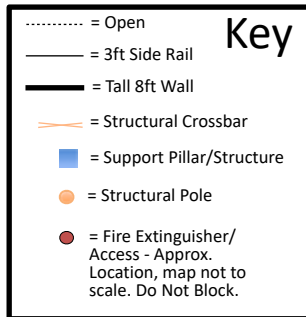

Re-Sign Pricing

Wesley Bolin Pricing

8x10 Inline = \$1,211

8x10 Corner = \$1,760

#483 Approx 265sqft Pavilion Corner = \$2,200

#400 18x10 Pavilion Corner = \$1,800

#527 & #444 4x25 Corner = \$950

Plant Pavilion Pricing

10x10 Inline = \$850

Home Building Pricing

10x10 Inline = \$1,150

10x10 Corner = \$1,550

10x12 Inline = \$1,380

10x12 Corner = \$1,860

10x14 Inline = \$1,610

10x13 Corner = \$2,015

Tier 1 Pricing (After 1/12/26)

Wesley Bolin Pricing

8x10 Inline = \$1,261

8x10 Corner = \$1,810

#483 Approx 265sqft Pavilion Corner = \$2,250

#400 18x10 Pavilion Corner = \$1,850

#527 & #444 4x25 Corner = \$1000

Plant Pavilion Pricing

10x10 Inline = \$900

Home Building Pricing

10x10 Inline = \$1,200

10x10 Corner = \$1,600

10x12 Inline = \$1,430

10x12 Corner = \$1,910

10x14 Inline = \$1,660

10x13 Corner = \$2,065

Tier 2 Pricing (After 6/1/26)

Wesley Bolin Pricing

8x10 Inline = \$1,311

8x10 Corner = \$1,860

#483 Approx 265sqft Pavilion Corner = \$2,300

#400 18x10 Pavilion Corner = \$1,900

#527 & #444 4x25 Corner = \$1,050

Plant Pavilion Pricing

10x10 Inline = \$950

Home Building Pricing

10x10 Inline = \$1,250


10x10 Corner = \$1,650

10x12 Inline = \$1,480

10x12 Corner = \$1,960

10x14 Inline = \$1,710

10x13 Corner = \$2,115

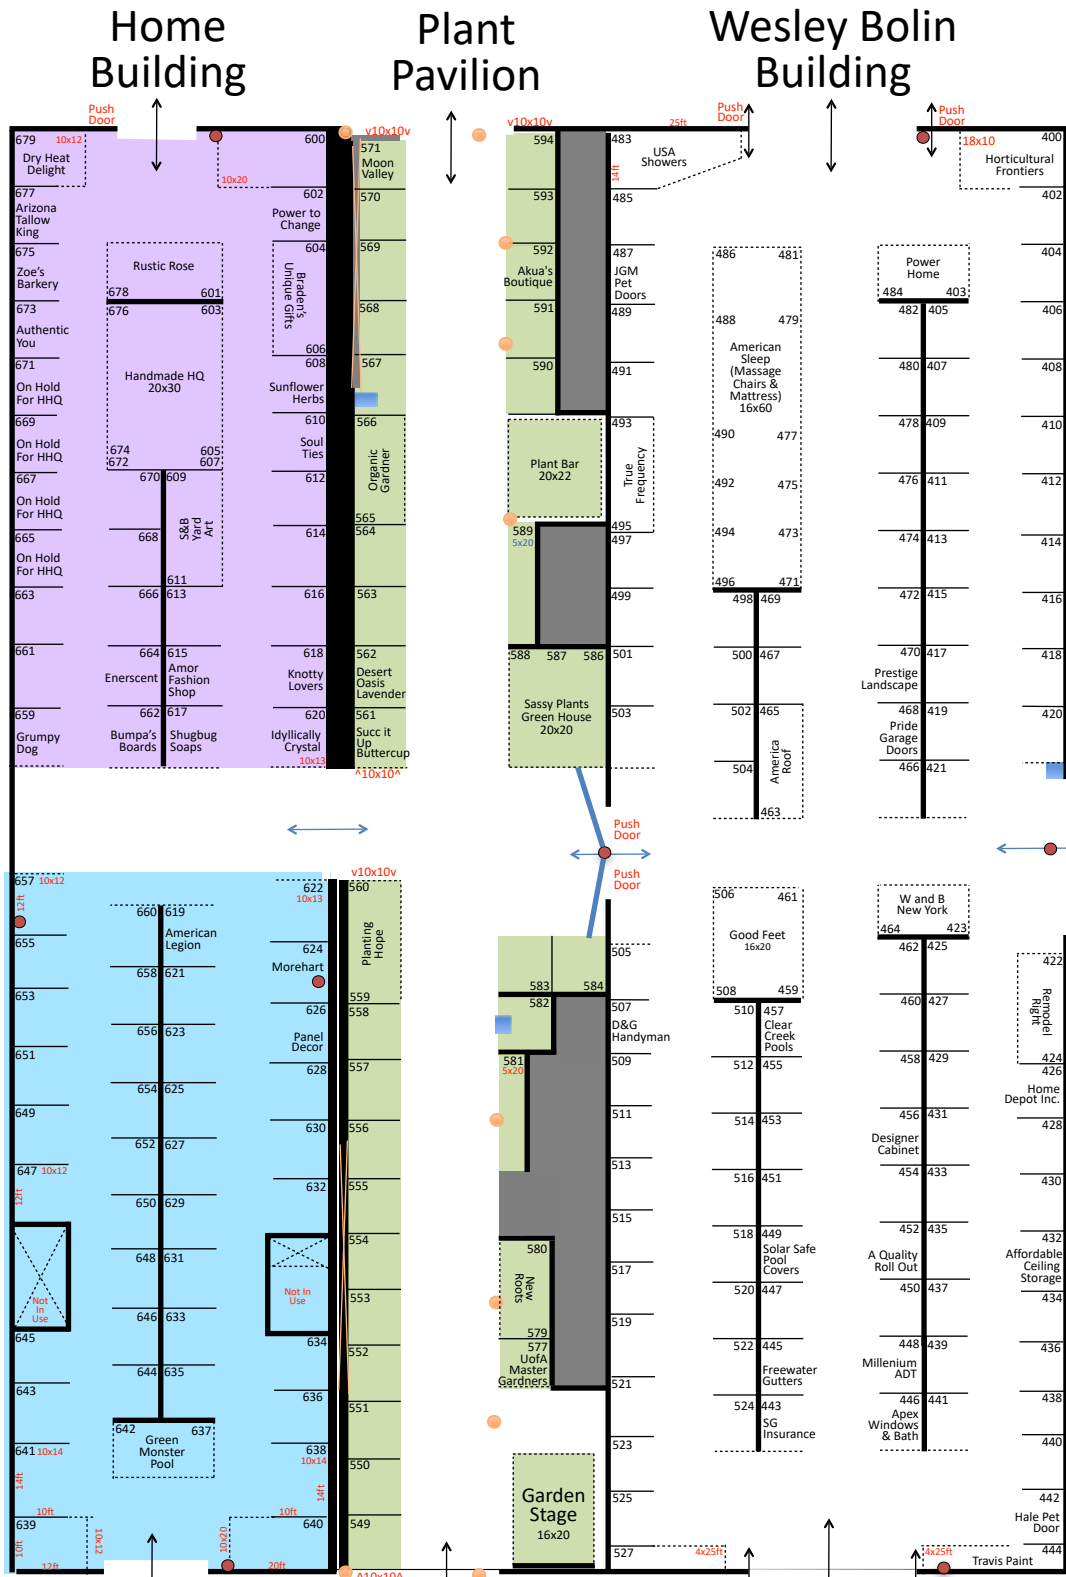

Home Building Description: Fully enclosed with concrete flooring.

Plant Pavilion Description: Has roof & side walls. Open-air breezeway with gates on either end, ground is not level. Booth #543-548 are 5x20 islands with no pipe or drape.

Wesley Bolin Building Description: Fully enclosed with concrete flooring.


Next Price Increase 11/1/26

Arizona State Fairgrounds

North Entrance Tent

Maricopa County Home Shows

Exhibit Building

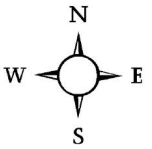

Building Description:

Fully enclosed with concrete flooring. Climate controlled with Evaporative Cooling & Heaters. Heating units are marked with  and some hang as low as 7 feet from the floor. Booths along the wall of the building are 10 x 10 or multiples there of with the exceptions of Booths 301 and 100, 182, & 395 which are Pavilion Corners (approximately 300 sq feet). Booths along the middle row of the building are 12x10 or multiples there of. Map Not To Scale.

Re-Sign Pricing

10x10 Inline = \$1,513
12x10 Inline = \$1,816
10x10 Corner = \$2,200
12x10 Corner = \$2,640
#100, #182, #393
Corner Pavilion = \$4062
#301 16x20 Pavilion Inline = \$3,631

Tier 1 Pricing (After 1/12/26)

10x10 Inline = \$1,563
12x10 Inline = \$1,866
10x10 Corner = \$2,250
12x10 Corner = \$2,690
#100, #182, #393
Corner Pavilion = \$4112
#301 16x20 Pavilion Inline = \$3,681

Tier 2 Pricing (After 6/1/26)


10x10 Inline = \$1,613
12x10 Inline = \$1,916
10x10 Corner = \$2,300
12x10 Corner = \$2,740
#100, #182, #393
Corner Pavilion = \$4,162
#301 16x20 Pavilion Inline = \$3,731

****All Booths are Plus 7.5% tax/fees****

Multiple Booth Discount Available
2-5 Booths = 10% off
6+ Booths = 15% off
Pavilion Corners do not qualify for multiple booth discount

Next Price Increase 11/1/26

-  = Tall 8ft Wall
 -  = Open
 -  = 3ft Side Rail
 -  = Fire Extinguisher/Access
- Approx. Location, map not to scale. Do Not Block.

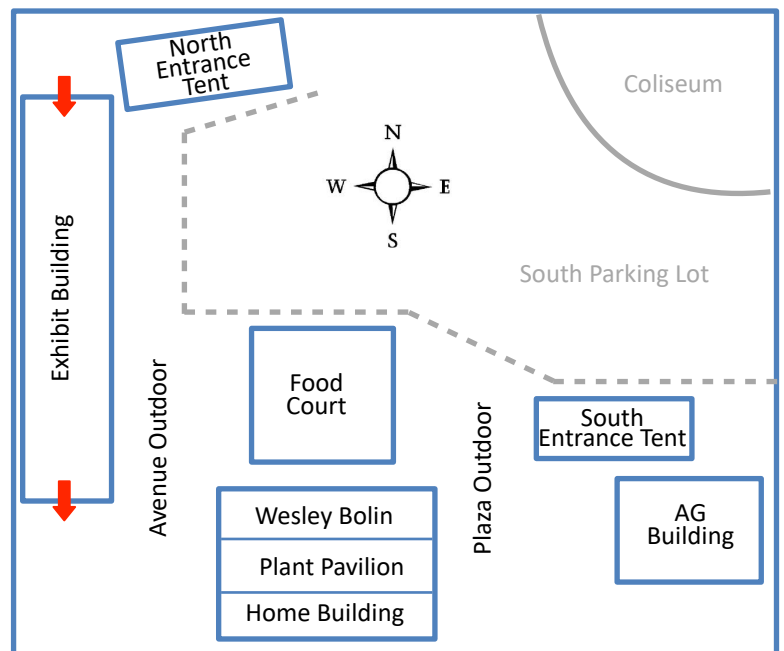

Plaza Outdoor:

On blacktop and is fairly level. No cover or pipe drape are provided. Vendor must put protective ground covering to avoid damage from any materials in display. Floor plan shows approximate location in relationship to other buildings and may not be accurate or to scale. Subject to move for traffic flow improvement.
Map Not To Scale.


Fence

Fence

Wesley
Bolin
Building

Plant
Pavilion

Home
Arts
Building

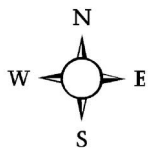

Taste Of The Desert

Plaza Building:


Fully enclosed with concrete flooring.

Booths come with drape background and Restock Parking Lot access (1 vehicle per company) located behind the grandstands.

Booths do not come with electricity.

TASTE OF THE DESERT

A Food & Beverage Experience
Free Samples & Tasting

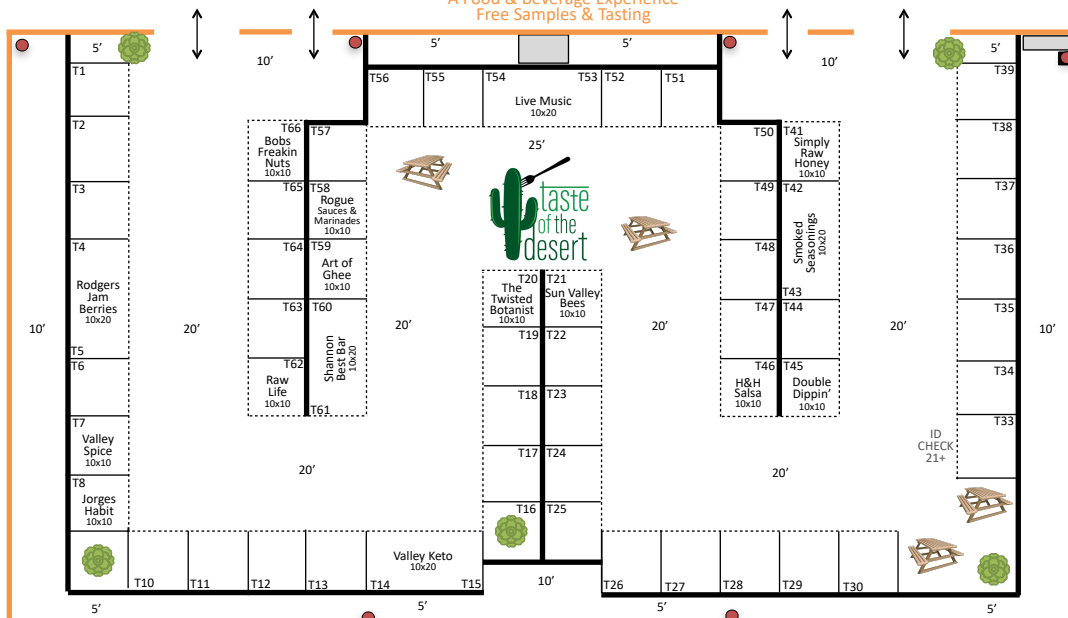

 = Tall 8ft Wall
 = Open
 = 3ft Side Rail
 = Fire Extinguisher/ Access
Approx. Location. Map not to scale. Do Not Block.

Roll Up Door

Taste Of The Desert Pricing:

Re-Sign Pricing
10x10 = \$250

Current Pricing
10x10 = \$350

Arizona State Fairgrounds Maricopa County Home Shows

North Entrance Tent

Avenue Outdoor & Outdoor Overhang Booths:

Booths are 20 x 20 and will be on either dirt & sidewalk, blacktop. No cover or pipe drape are provided. Vendor must put protective ground covering to avoid damage from any materials in display. Floor plan shows approximate location in relation to other buildings and may not be accurate.

Map Not To Scale.

Re-Sign Pricing

20x20 Uncovered = \$1,788

20x20 Covered (Under Overhang) = \$2,175

Tier 1 Pricing (After 1/12/26)

20x20 Uncovered = \$1,838

20x20 Covered (Under Overhang) = \$2,225

Tier 2 Pricing (After 6/1/26)

20x20 Uncovered = \$1,888

20x20 Covered (Under Overhang) = \$2,275

**Next Price
Increase
11/1/26**

****All Booths are Plus 7.5% tax/fees****

Outdoor Booths do not qualify for multiple booth discount

- = Privacy Panel
- = OD booths next to this line are under an Overhang (12.5ft Clearance)
- = Fence Line
- = Open
- = Fire Extinguisher/Access
Approx. Location. Map not to scale.
Do Not Block.

19th Avenue

Exhibit

99-395
Pg 4

19th Avenue

Not
In
Use

Tiny Homes

Fire Lane

Food
Court

Wesley Bolin Building


Plant Pavilion

Home Building

Plaza
Outdoor



Restrooms

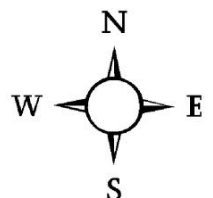

Maricopa County Home Shows

South Entrance Tent

Tent Description:

60x300 Fully Enclosed on Black Top. (80x320 With Stake Ropes.)
Tent is not climate controlled.

Overhead lighting Provided. Electricity available.

All Booths are 10 x 10 or multiples there of with the exceptions of Pavilion Corners. All center row booths have a tent support pillar, please plan accordingly.

Map Not To Scale.

Re-Sign Pricing

10x10 Inline = \$1,950

10x10 Corner = \$2,550

#3056, #3155, #3101, & #3000 are 10x20

Pavilion Corners with a 10ft Opening = \$4,050

Tier 1 Pricing (After 1/12/26)

10x10 Inline = \$2,000

10x10 Corner = \$2,600

#3056, #3155, #3101, & #3000 are 10x20

Pavilion Corners with a 10ft Opening = \$4,100


Tier 2 Pricing (After 6/1/26)

10x10 Inline = \$2,050

10x10 Corner = \$2,650


#3056, #3155, #3101, & #3000 are 10x20

Pavilion Corners with a 10ft Opening = \$4,150

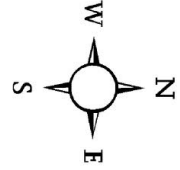

**Next Price Increase
11/1/26**

-  = Support Pillar (Approximate Locations)
 -  = Tall 8ft Wall
 -  = Open
 -  = 3ft Side Rail
 -  = Fire Extinguisher/Access
- Approx. Location, map not to scale. Do Not Block.

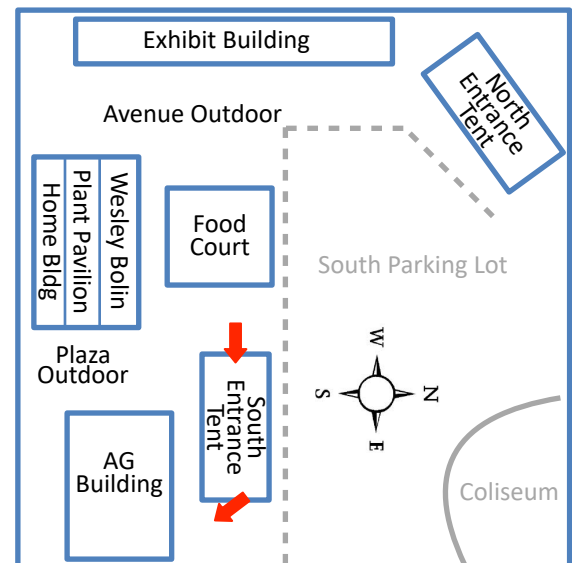

Show Entrance

^^ 8ft Clearance on Perimeter ^^

^^ 8ft Clearance on Perimeter ^^

^^ 8ft Clearance on Perimeter ^^

^^ 8ft Clearance on Perimeter ^^

^^ 8ft Clearance on Perimeter ^^

^^ 8ft Clearance on Perimeter ^^

To AG Building

Maricopa County Home Shows North Entrance Tent

Tent Description:


60x300 Fully Enclosed on Black Top. (80x320 With Stake Ropes.)

Tent is not climate controlled.

Overhead lighting Provided. Electricity available.

All Booths are 10 x 10 or multiples there of with the exceptions of Pavilion Corners. All center row booths have a tent support pillar, please plan accordingly.

Map Not To Scale.

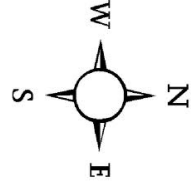

Re-Sign Pricing

10x10 Inline = \$1,950

10x10 Corner = \$2,550

#4056, #4157, #4101, & #4000 are 10x20

Pavilion Corners with a 10ft Opening = \$4,050

Tier 1 Pricing (After 1/12/26)

10x10 Inline = \$2,000

10x10 Corner = \$2,600

#4101, & #4000 are 10x20 Pavilion Corners

with a 10ft Opening = \$4,100

Tier 2 Pricing (After 6/1/26)

10x10 Inline = \$2,050

10x10 Corner = \$2,650

#4101, #4000, #4056, & #4157 are 10x20

Pavilion Corners with a 10ft Opening = \$4,150

**Next Price Increase
11/1/26**

■ = Support Pillar (Approximate Locations)

— = Tall 8ft Wall


..... = Open

— = 3ft Side Rail

● = Fire Extinguisher/Access

Approx. location, map not to scale. Do Not Block.

▬ = Slope

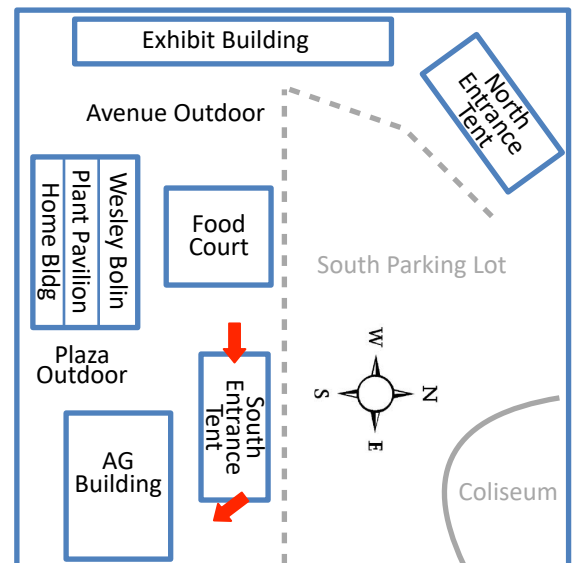

Show Entrance

8ft Clearance on Perimeter

8ft Clearance on Perimeter

8ft Clearance on Perimeter

8ft Clearance on Perimeter

8ft Clearance on Perimeter

8ft Clearance on Perimeter

To EXH Building